




SUPPLIED BY
Personal
HOME ELEVATORS
ESTABLISHED - MARYBOROUGH 1985
1800 818 406

External Lift



Optional Internal

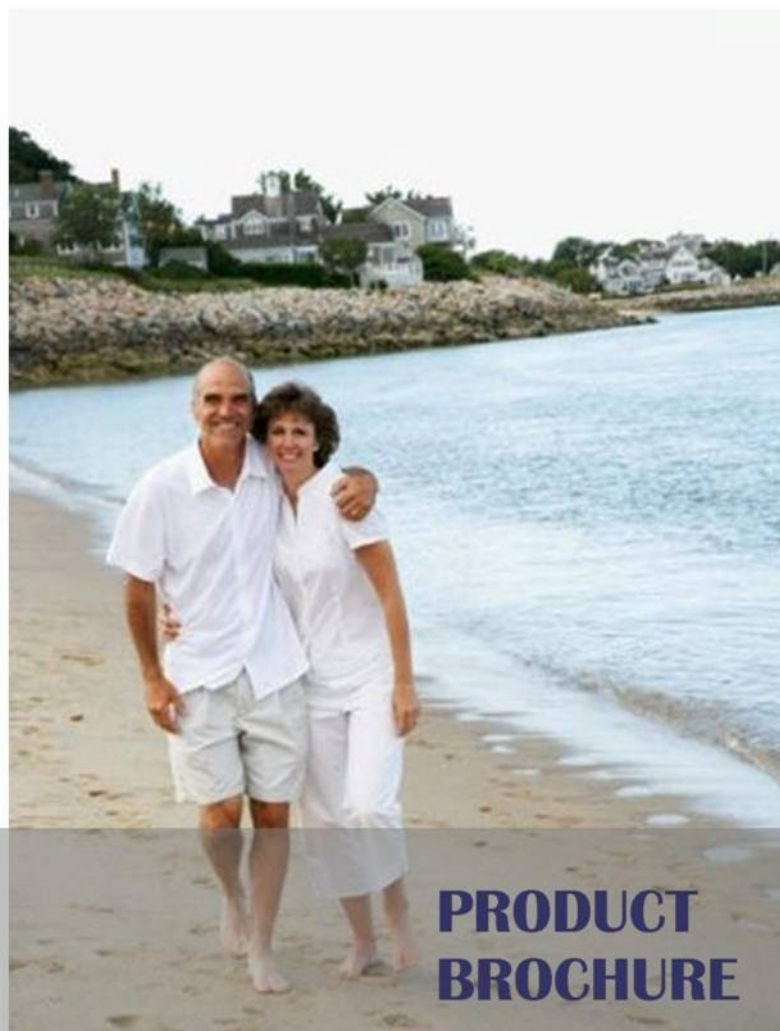

**PRODUCT
BROCHURE**

Helping you to do the things you enjoy !

Frequently Asked Questions

Q. - Can an RGH lift be parked at the upper level?

A. - Yes, our lifts are engineered as per section 11 of the Australian Standard and are available for immediate use. This is an important feature to quickly exit the home in case of an emergency.

Some companies auto return their lifts to the ground level after each use. This will be inconvenient, increase your electricity bill and may also increase your service costs.

Q. - Is it safe to open an RGH control cabinet?

A. - Yes, our electronic control enclosure only has extra low voltage present (below 24 Volt). There is no 240 VAC equipment.

Q. - Is the RGH water pump located in the control cabinet?

A. - No, we do not install electronic equipment in an environment which could be affected by the hazards of moisture and water.

Q. - Where is the RGH water recirculation pump located?

A. - It is a stand alone unit mounted externally beside the lift tower or remotely fitted outside of the home connected to it's own weatherproof GPO.

Q - How do you stop your liftcar when it reaches the upper level?

A - We use positive acting limit switches, an electronic and manual valve system combined to de-accelerate the car for unparalleled operation and reliability!

Q - Can you supply a custom size lift?

A - Yes, RGH specialises in designing to customers needs and this is supported by certified engineering.

Q. - Should I purchase a lift now or can I wait?

A. - The decision is yours, but from experience, having the comfort and the convenience of owning a lift now, appears to give people peace of mind knowing they have independence for the unforeseen and have saved money by purchasing now.

COPPER PRICE
Jan 5, 2007 - Jul 22, 2011



LME Aluminum Settlement 1 Year - \$/LB



RGH

PERSONAL HOME ELEVATORS

POSTAL PO Box 4098, FACTORY: 184 Nerada Rd, TINANA 4650 Queensland.
Phone 1800 818 406 Fax 07 41214092 Email admin@rghlifts.com.au



These lifts can be manufactured to suit an Internal installation.



RGH

PERSONAL HOME ELEVATORS

POSTAL PO Box 4098, FACTORY: 184 Nerada Rd, TINANA 4650 Queensland.
Phone 1800 818 406 Fax 07 41214092 Email admin@rghlifts.com.au



External Wall Penetration



Tinted acrylic rear walls(Optional)

RGH

PERSONAL HOME ELEVATORS

POSTAL PO Box 4098, FACTORY: 184 Nerada Rd, TINANA 4650 Queensland.
Phone 1800 818 406 Fax 07 41214092 Email admin@rghlifts.com.au



Dual Lower Level Entries (Optional)



Single Lower level entry liftcar Interior (E2A)

RGH

PERSONAL HOME ELEVATORS

POSTAL PO Box 4098, FACTORY: 184 Nerada Rd, TINANA 4650 Queensland.
Phone 1800 818 406 Fax 07 41214092 Email admin@rghlifts.com.au



External Wall Penetration Under Construction



External Wall Penetration

ECONOMY MANUAL**E1VCP****E2VCP****PLEASE READ**

This brochure is a guide only and all care has been taken to ensure that the information is correct at the time of publication. RGH may alter details contained in this brochure at any time, therefore prior to ordering you must check that the chosen specifications and equipment are available.

AUSTRALIAN STANDARD COMPLIANCE**1735 PART 17****SPECIFICATIONS**

TOWER WIDTH	1230mm	
TOWER DEPTH	1350mm	1600mm
TOWER HEIGHT	4500mm approx	
CAR WIDTH	900mm	
CAR DEPTH	1150mm	1450mm
CAR WALL HEIGHT	2000mm	
TRAVEL RESTRICTIONS	Up to 3000mm	
TRAVEL SPEED	UP TO 0.08mts/sec approx	
LOAD RATING	250KG/550lbs	
APPROX WATER USAGE (per cycle)	4 Gallons / 18 Litres	
WATER PRESSURE REQUIRED	MIN 55PSI / 385 Kpa	

SAFETY FEATURES

DOOR & LIFT CAR SAFETY INTERLOCKING SYSTEM	INCLUDED	
BATTERY BACKUP	INCLUDED	
TELEPHONE MOUNTED IN LIFT CAR	INCLUDED	
LIFT CAR GUIDE ROLLER BACKUPS	INCLUDED	
UPPER GUIDE ROLLER COVERS	INCLUDED	
EMERGENCY LOWERING FACILITY	INCLUDED	
DUAL AIR VENT VALVES	CYLINDER DIRECT MOUNTED	
DOOR INTERIOR FINISH	FLUSH SURFACE	
CARRYING CAPACITY	WHEELCHAIR	WHEELCHAIR & CARER
HYDRAULIC PRESSURE TESTED	PRE-DELIVERY	
HOSE BURST FAILSAFE DEVICE	CYLINDER FLOW RESTRICTOR	
UPPER SERVICEMAN CLEARANCE	INCLUDED	
LOWER SERVICEMAN CLEARANCE	PIT PROP INCLUDED	
LOAD HOLDING DEVICE	CHECK VALVE SYSTEM	
EMERGENCY PASSENGER RELEASE	KEY OPERATED	
UPPER LEVEL ANTI CREEP	TOP FLOOR RELEVELLING SYSTEM	

STANDARD FEATURES

ELECTRONIC CONTROLS	CONSTANT PRESSURE	
MOISTURE & CORROSION PROTECTION FOR ELECTRONIC CONTROLLER	REMOTE LOCATION OF RESERVOIR & PUMPING UNIT (IF REQUIRED)	
EMERGENCY TIMER LIGHT	CAR MOUNTED	
CAR WALL LINING	COLOURBOND	
COLOUR OF CAR WALLS	SURFMIST	
CAR FLOOR CARPET	PARTIAL	
COLOUR OF CARPET	GREY	
EXTERNAL ELECTRONIC SWITCHES	WEATHER RESISTANT	
EXTERNAL CLADDING	FLAT COLOURBOND	FLAT COLOURBOND & (RIB) MONOCLAD
TOWER CLADDING COLOUR	DUNE / SURFMIST	
TOWER	WEATHERPROOF	
LANDING DOOR CONSTRUCTION	ALUMINIUM FRAMED & COLOURBOND SKIN	
LIFT CAR FRAME	ALUMINIUM	
LIFT TOWER FRAME	GAL STEEL	
WARRANTY	12 MONTHS	
SERVICE REQUIREMENTS	12 MONTHLY	
SERVICEABLE EQUIPMENT LOCATION	LIFTWELL MOUNTED WITH EASY ACCESS	

PLEASE READ

This brochure is a guide only and all care has been taken to ensure that the information is correct at the time of publication. RGH may alter details contained in this brochure at any time, therefore prior to ordering you must check that the chosen specifications and equipment are available.

ECONOMY AUTO	E1VA	E2VA
AUSTRALIAN STANDARD COMPLIANCE	1735 PART 17	
SPECIFICATIONS		
TOWER WIDTH	1230mm	
TOWER DEPTH	1350mm	1600mm
TOWER HEIGHT	4500mm approx	
CAR WIDTH	900mm	
CAR DEPTH	1150mm	1450mm
CAR WALL HEIGHT	2000mm	
TRAVEL RESTRICTIONS	Up to 3000mm	
TRAVEL SPEED	UP TO 0.08mts/sec approx	
LOAD RATING	250KG/550lbs	
APPROX WATER USAGE (per cycle)	4 Gallons / 18 Litres	
WATER PRESSURE REQUIRED	MIN 55PSI / 385 Kpa	
SAFETY FEATURES		
DOOR & LIFT CAR SAFETY INTERLOCKING SYSTEM	INCLUDED	
BATTERY BACKUP	INCLUDED	
TELEPHONE MOUNTED IN LIFT CAR	INCLUDED	
LIFT CAR GUIDE ROLLER BACKUPS	INCLUDED	
UPPER GUIDE ROLLER COVERS	INCLUDED	
EMERGENCY LOWERING FACILITY	INCLUDED	
DUAL AIR VENT VALVES	CYLINDER DIRECT MOUNTED	
DOOR INTERIOR FINISH	FLUSH SURFACE	
CARRYING CAPACITY	WHEELCHAIR	WHEELCHAIR & CARER
HYDRAULIC PRESSURE TESTED	PRE-DELIVERY	
HOSE BURST FAILSAFE DEVICE	CYLINDER FLOW RESTRICTOR	
SERVICEMAN PROTECTION FEATURE	STOP SWITCH ON TOP OF LIFT CAR	
UPPER SERVICEMAN CLEARANCE	INCLUDED	
LOWER SERVICEMAN CLEARANCE	PIT PROP INCLUDED	
LOAD HOLDING DEVICE	CHECK VALVE SYSTEM	
EMERGENCY PASSENGER RELEASE	KEY OPERATED	
UPPER LEVEL ANTI CREEP	TOP FLOOR RELEVELLING SYSTEM	
CAR ENTRY PROTECTION	LIGHT BEAM DETECTORS	
STANDARD FEATURES		
ELECTRONIC CONTROLS	AUTOMATIC	
MOISTURE & CORROSION PROTECTION FOR ELECTRONIC CONTROLLER	REMOTE LOCATION OF RESERVOIR & PUMPING UNIT (IF REQUIRED)	
CAR RECALL CONTROL SYSTEM	MOUNTED AT LANDING STATIONS	
EMERGENCY TIMER LIGHT	CAR MOUNTED	
EXTERNAL ELECTRONIC SWITCHES	WEATHER RESISTANT	
CAR WALL LINING	COLOURBOND	
COLOUR OF CAR WALLS	SURFMIST	
CAR FLOOR CARPET	PARTIAL	
COLOUR OF CARPET	GREY	
EXTERNAL CLADDING	FLAT COLOURBOND	FLAT COLOURBOND & (RIB) MONOCLAD
TOWER CLADDING COLOUR (BHP)	DUNE / SURFMIST	
TOWER	WEATHERPROOF	
LANDING DOOR CONSTRUCTION	ALUMINIUM FRAMED & COLOURBOND SKIN	
LIFT CAR FRAME	ALUMINIUM	
LIFT TOWER FRAME	GAL STEEL	
WARRANTY	12 MONTHS	
SERVICE REQUIREMENTS	12 MONTHLY	
SERVICEABLE EQUIPMENT LOCATION	LIFTWELL MOUNTED WITH EASY ACCESS	

MODEL	"ELITE"	STANDARD	E2A
AUSTRALIAN STANDARD COMPLIANCE		1735 PART 17	
SPECIFICATIONS			
TOWER WIDTH	1230mm		
TOWER DEPTH	1600mm		
TOWER HEIGHT	4500mm approx		
TOWER ROOF HEIGHT (above tower)	600mm approx		
CAR WIDTH	900mm		
CAR DEPTH	1450mm		
CAR WALL HEIGHT	2000mm		
TRAVEL RESTRICTIONS	Up to 3000mm		
TRAVEL SPEED	UP TO 0.08mts/sec approx		
LOAD RATING	250KG/550lbs		
APPROX WATER USAGE (per cycle)	4 Gallons / 18 Litres		
WATER PRESSURE REQUIRED	MIN 55PSI / 385 Kpa		
SAFETY FEATURES			
DOOR & LIFT CAR SAFETY INTERLOCKING SYSTEM	INCLUDED		
BATTERY BACKUP	INCLUDED		
TELEPHONE MOUNTED IN LIFT CAR	INCLUDED		
LIFT CAR GUIDE ROLLER BACKUPS	INCLUDED		
UPPER GUIDE ROLLER COVERS	INCLUDED		
EMERGENCY LOWERING FACILITY	INCLUDED		
DUAL AIR VENT VALVES	CYLINDER DIRECT MOUNTED		
DOOR INTERIOR FINISH	FLUSH SURFACE		
CARRYING CAPACITY	WHEELCHAIR & CARER		
HYDRAULIC PRESSURE TESTED	PRE-DELIVERY		
HOSE BURST FAILSAFE DEVICE	CYLINDER FLOW RESTRICTOR		
LIFTCAR OVERLOAD PROTECTION	SYSTEM RELIEF VALVE		
SERVICEMAN PROTECTION FEATURE	STOP SWITCH ON TOP OF LIFT CAR		
UPPER SERVICEMAN CLEARANCE/PIT PROP	INCLUDED		
LOWER SERVICEMAN CLEARANCE	PIT PROP INLCUDED		
LOAD HOLDING DEVICE	CHECK VALVE SYSTEM		
EMERGENCY PASSENGER RELEASE	KEY OPERATED		
UPPER LEVEL ANTI CREEP	TOP FLOOR RELEVELLING SYSTEM		
CAR ENTRY PROTECTION	LIGHT BEAM DETECTORS		
STANDARD FEATURES			
ELECTRONIC CONTROLS	AUTOMATIC		
MOISTURE & CORROSION PROTECTION FOR ELECTRONIC CONTROLLER	REMOTE LOCATION OF RESERVOIR & PUMPING UNIT (IF REQUIRED)		
CAR RECALL CONTROL SYSTEM	MOUNTED AT LANDING STATIONS		
240V AC INDICATOR LED	CAR MOUNTED		
EMERGENCY TIMER LIGHT	CAR MOUNTED		
CAR CONTROL LOCK (KEY OPERATED)	CAR MOUNTED		
EXTERNAL ELECTRONIC SWITCHES	WEATHER RESISTANT		
CAR WALL LINING	COLOURBOND		
COLOUR OF CAR WALLS	SURFMIST		
CAR FLOOR CARPET	FULL FLOOR COVERAGE		
COLOUR OF CARPET	GREY		
EXTERNAL CLADDING	FLAT COLOURBOND & (RIB) MONOCLAD		
TOWER CLADDING COLOUR (BHP)	DUNE / SURFMIST		
TOWER	WEATHERPROOF WITH VENTED ROOF		
LANDING DOOR CONSTRUCTION	ALUMINIUM FRAMED & COLOURBOND SKIN		
LANDING DOOR VENT / VISION PANELS	1 PER DOOR		
LIFT CAR FRAME	ALUMINIUM		
LIFT TOWER FRAME	GAL STEEL		
WARRANTY	12 MONTHS		
SERVICE REQUIREMENTS	12 MONTHLY		
SERVICEABLE EQUIPMENT LOCATION	LIFTWELL MOUNTED WITH EASY ACCESS		

PLEASE READ


This brochure is a guide only and all care has been taken to ensure that the information is correct at the time of publication. RGH may alter details contained in this brochure at any time, therefore prior to ordering you must check that the chosen specifications and equipment are available.

ACCESSORIES, AVAILABLE @ EXTRA COST

- SECURITY LOCKS
- PASSENGER HANDRAIL
- COLOUR (NON STANDARD) COLOURBOND RANGE
- WATER PRESSURE AMPLIFIER (stand alone unit)
- RECIRCULATION SYSTEM (stand alone unit)
- AUTOMATIC POWER DOORS
- SUNTUFF TOWER PANEL
- COSMETIC FINISHING



◆ MONOCLAD SHEETING TO OUTSIDE OF TOWER

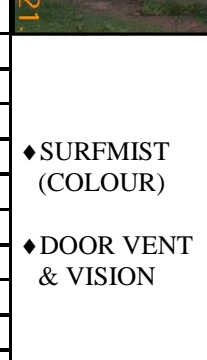

◆ SURFMIST (COLOUR)
◆ DOOR VENT & VISION



◆ CAR INTERNAL VIEW
◆ CAR MOUNTED EMERGENCY TIMER LIGHT




◆ PASSENGER HANDRAIL



◆ CUSTOM COLOUR
◆ SUNTUFF VISION PANEL


***BUILDERS
INFORMATION***

SINGLE SIDE ENTRY LIFT

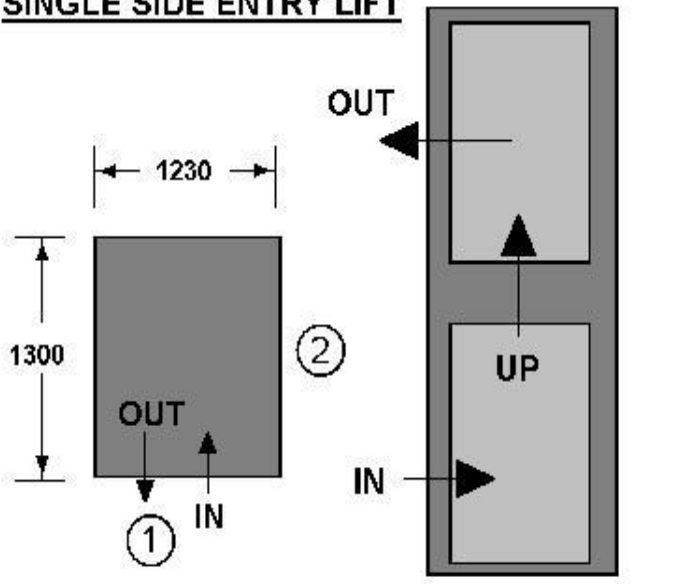


ELEVATION LAYOUT ENTRY EXIT ORIENTATION


WALKTHROUGH ENTRY LIFT

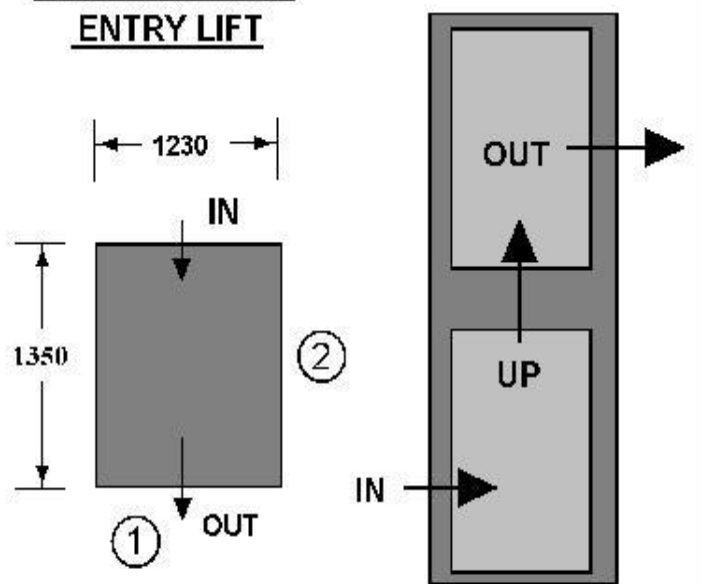

ELEVATION LAYOUT ENTRY EXIT ORIENTATION

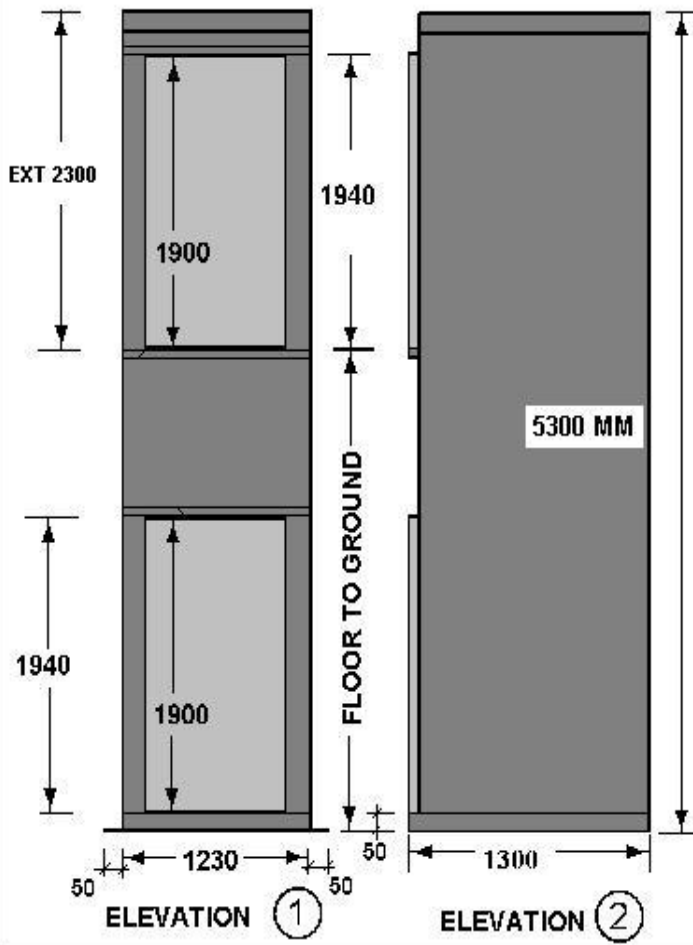

ELEVATION ① ELEVATION ②

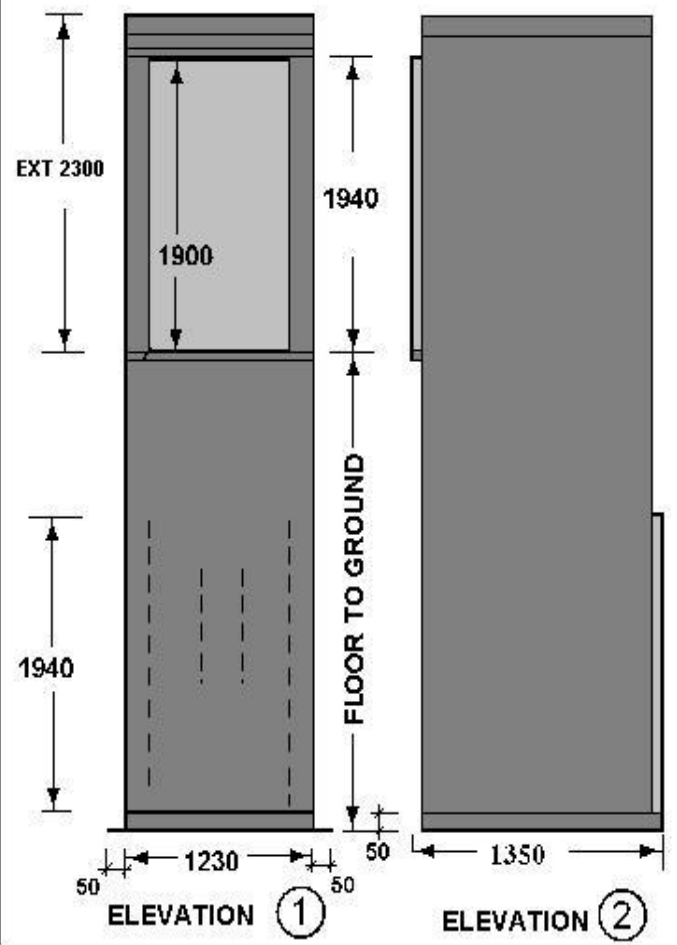


ELEVATION ① ELEVATION ②

RGH GOLDEASE PTY LTD trading as
HYDRAULICS & HOUSEHOLD WATER LIFTS
 REG ELEVATOR MANUFACTURER
 PO BOX 4098, 184 NERADA ROAD, TINANA QLD 4650
 PHONE: (07) 41213745 FAX: (07) 41214092




EXTERNAL WATERLIFT
 TYPE # E1VCP & E1VA

DATE: 16-6-2006
 DRAWN BY
 R.J.GEISSLER

SINGLE SIDE ENTRY LIFT

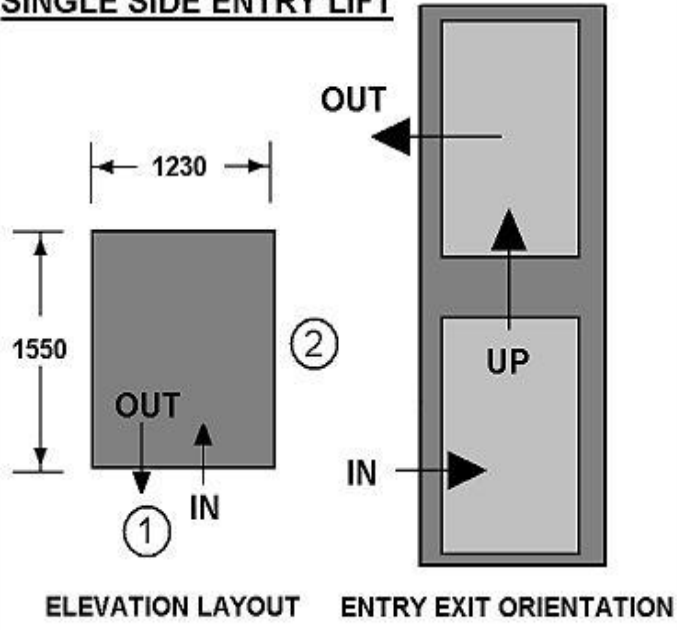

WALKTHROUGH ENTRY LIFT

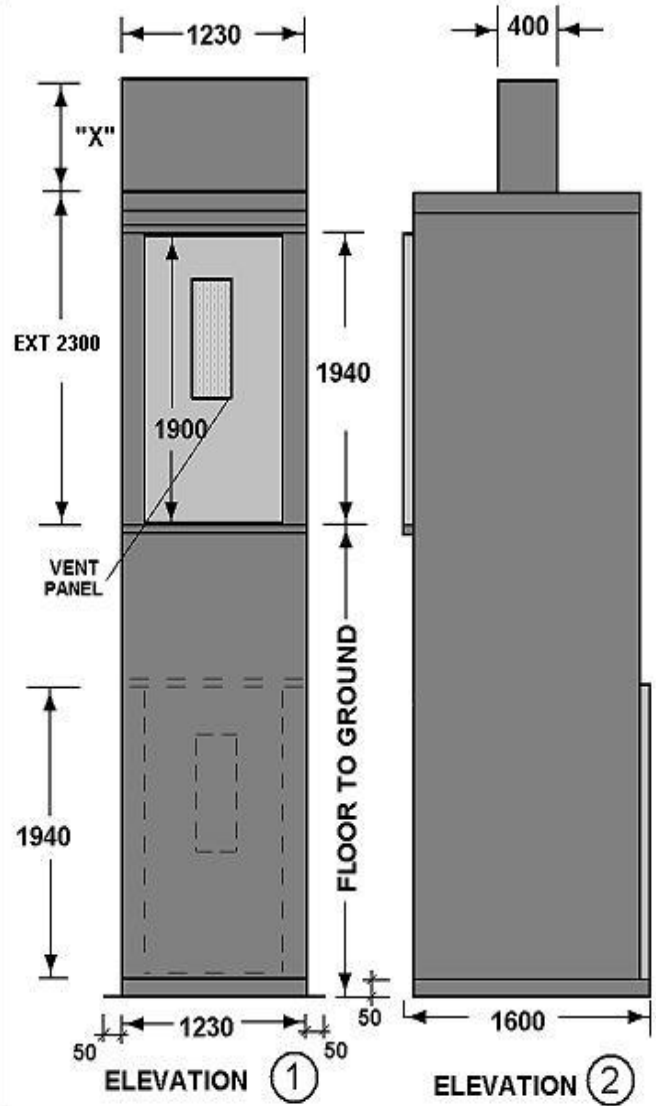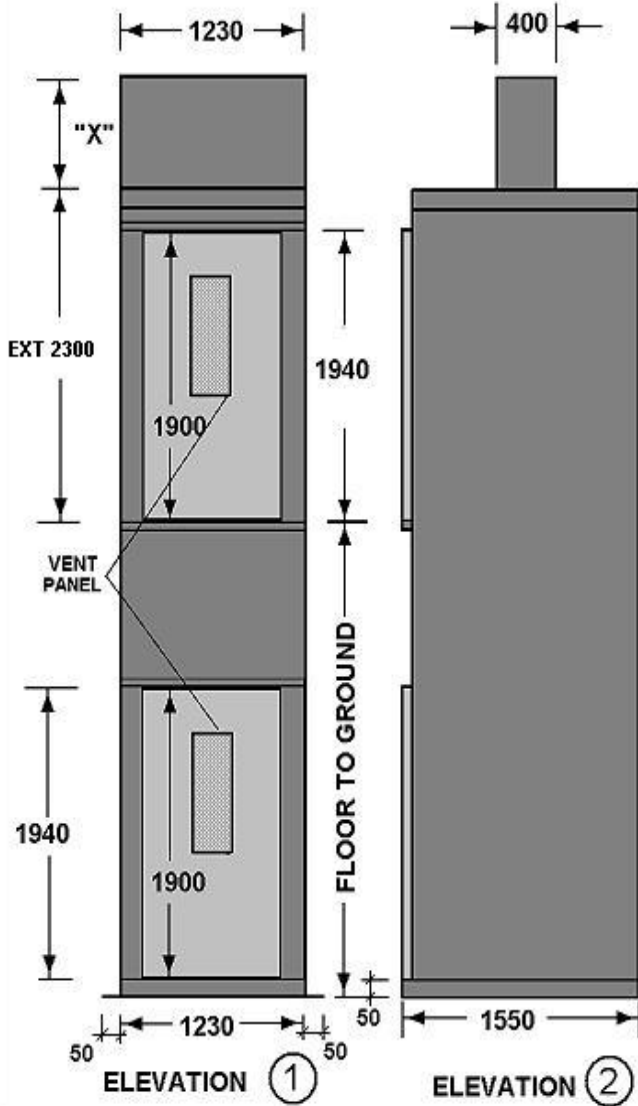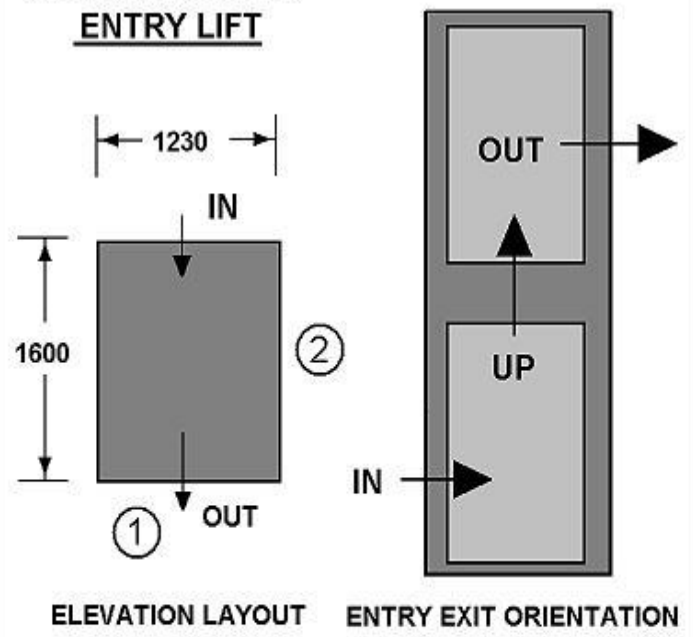

GOLDEASE PTY LTD trading as
HYDRAULICS
 & HOUSEHOLD WATER LIFTS
REG ELEVATOR MANUFACTURER

PO BOX 4098, 184 NERADA ROAD, TINANA QLD 4650
 PHONE: (07) 41213745 FAX: (07) 41214092


EXTERNAL WATERLIFT
 TYPE # E2VCP,
 & E2A

DATE: 22/08/2005

DRAWN BY R.CHERRY

EXTERNAL UNIT DIMENSION "X" = FLOOR TO GROUND + 300 - 2300

DECKING SYSTEM

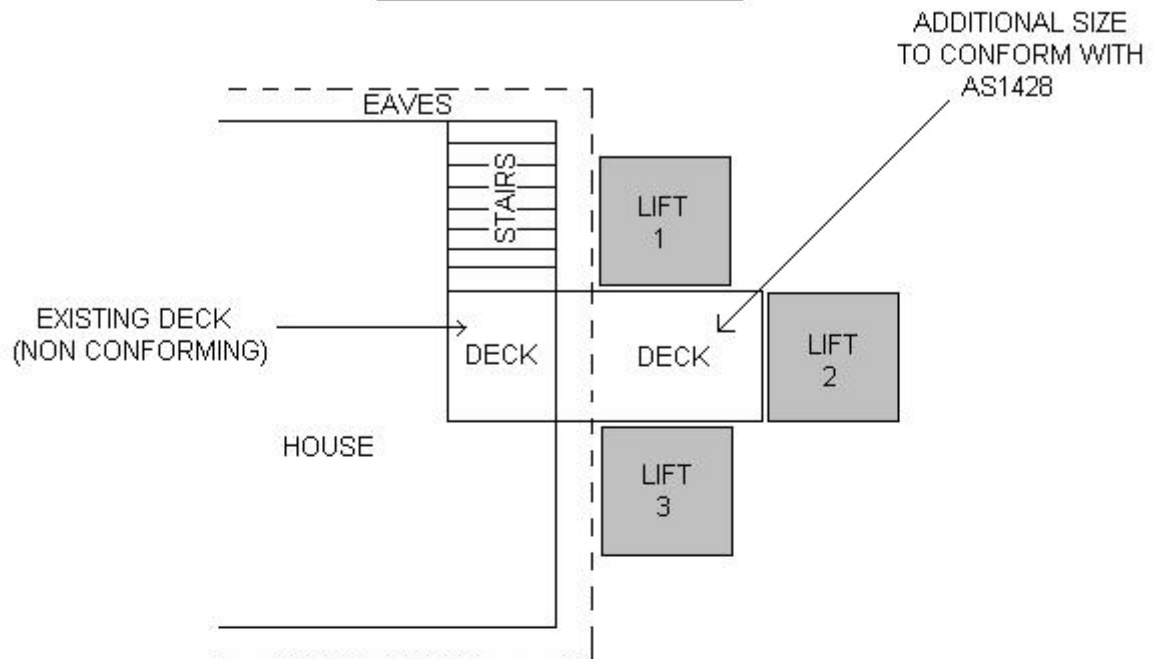

CONFIGURATION OPTIONS

WALKTHROUGH ENTRY

(UPPER & LOWER ENTRIES OPPOSITE)


OR

STANDARD ENTRY

(UPPER & LOWER ENTRIES SAME SIDE)

(SUBJECT TO A MINIMUM FLOOR TO GROUND TRAVEL OF 2100MM)

NOTE: LIFT TOWER IS HIGHER THAN GUTTER LINE.

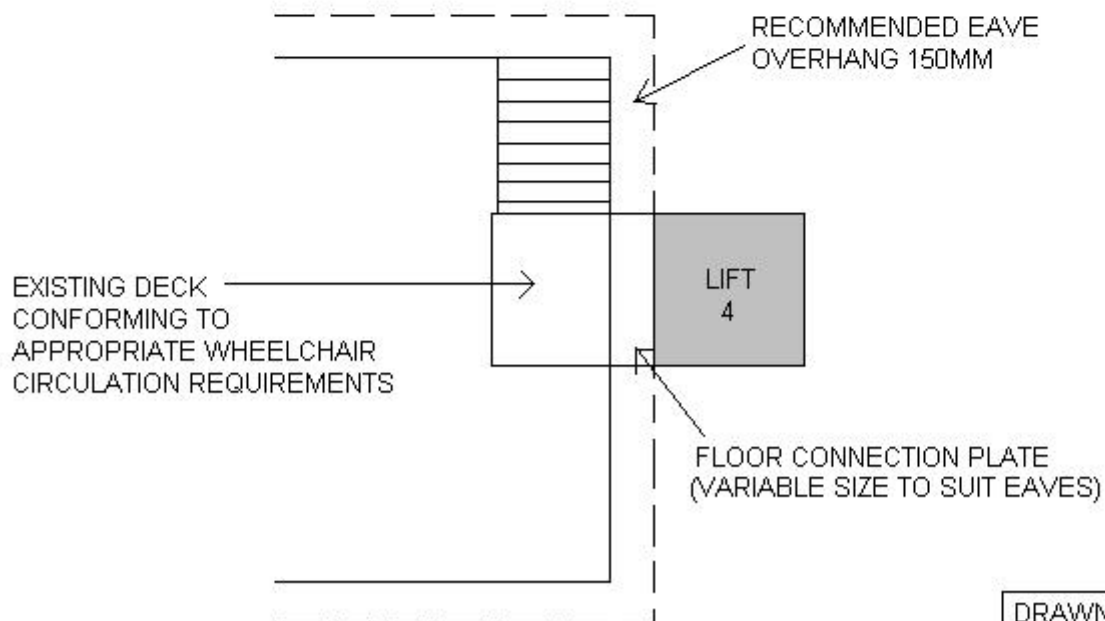



DRAWN BY
D. ZEMEK
RGH WATERLIFTS
4/11/2008
NOT TO SCALE

UPPER AND LOWER LEVEL WALL PENETRATIONS WITH LIFT INSTALLED AGAINST A FLAT WALL

(External Unit)

Note: Upper floor level to underside of eaves minimum 2150mm. Eave overhang may space lift out ?

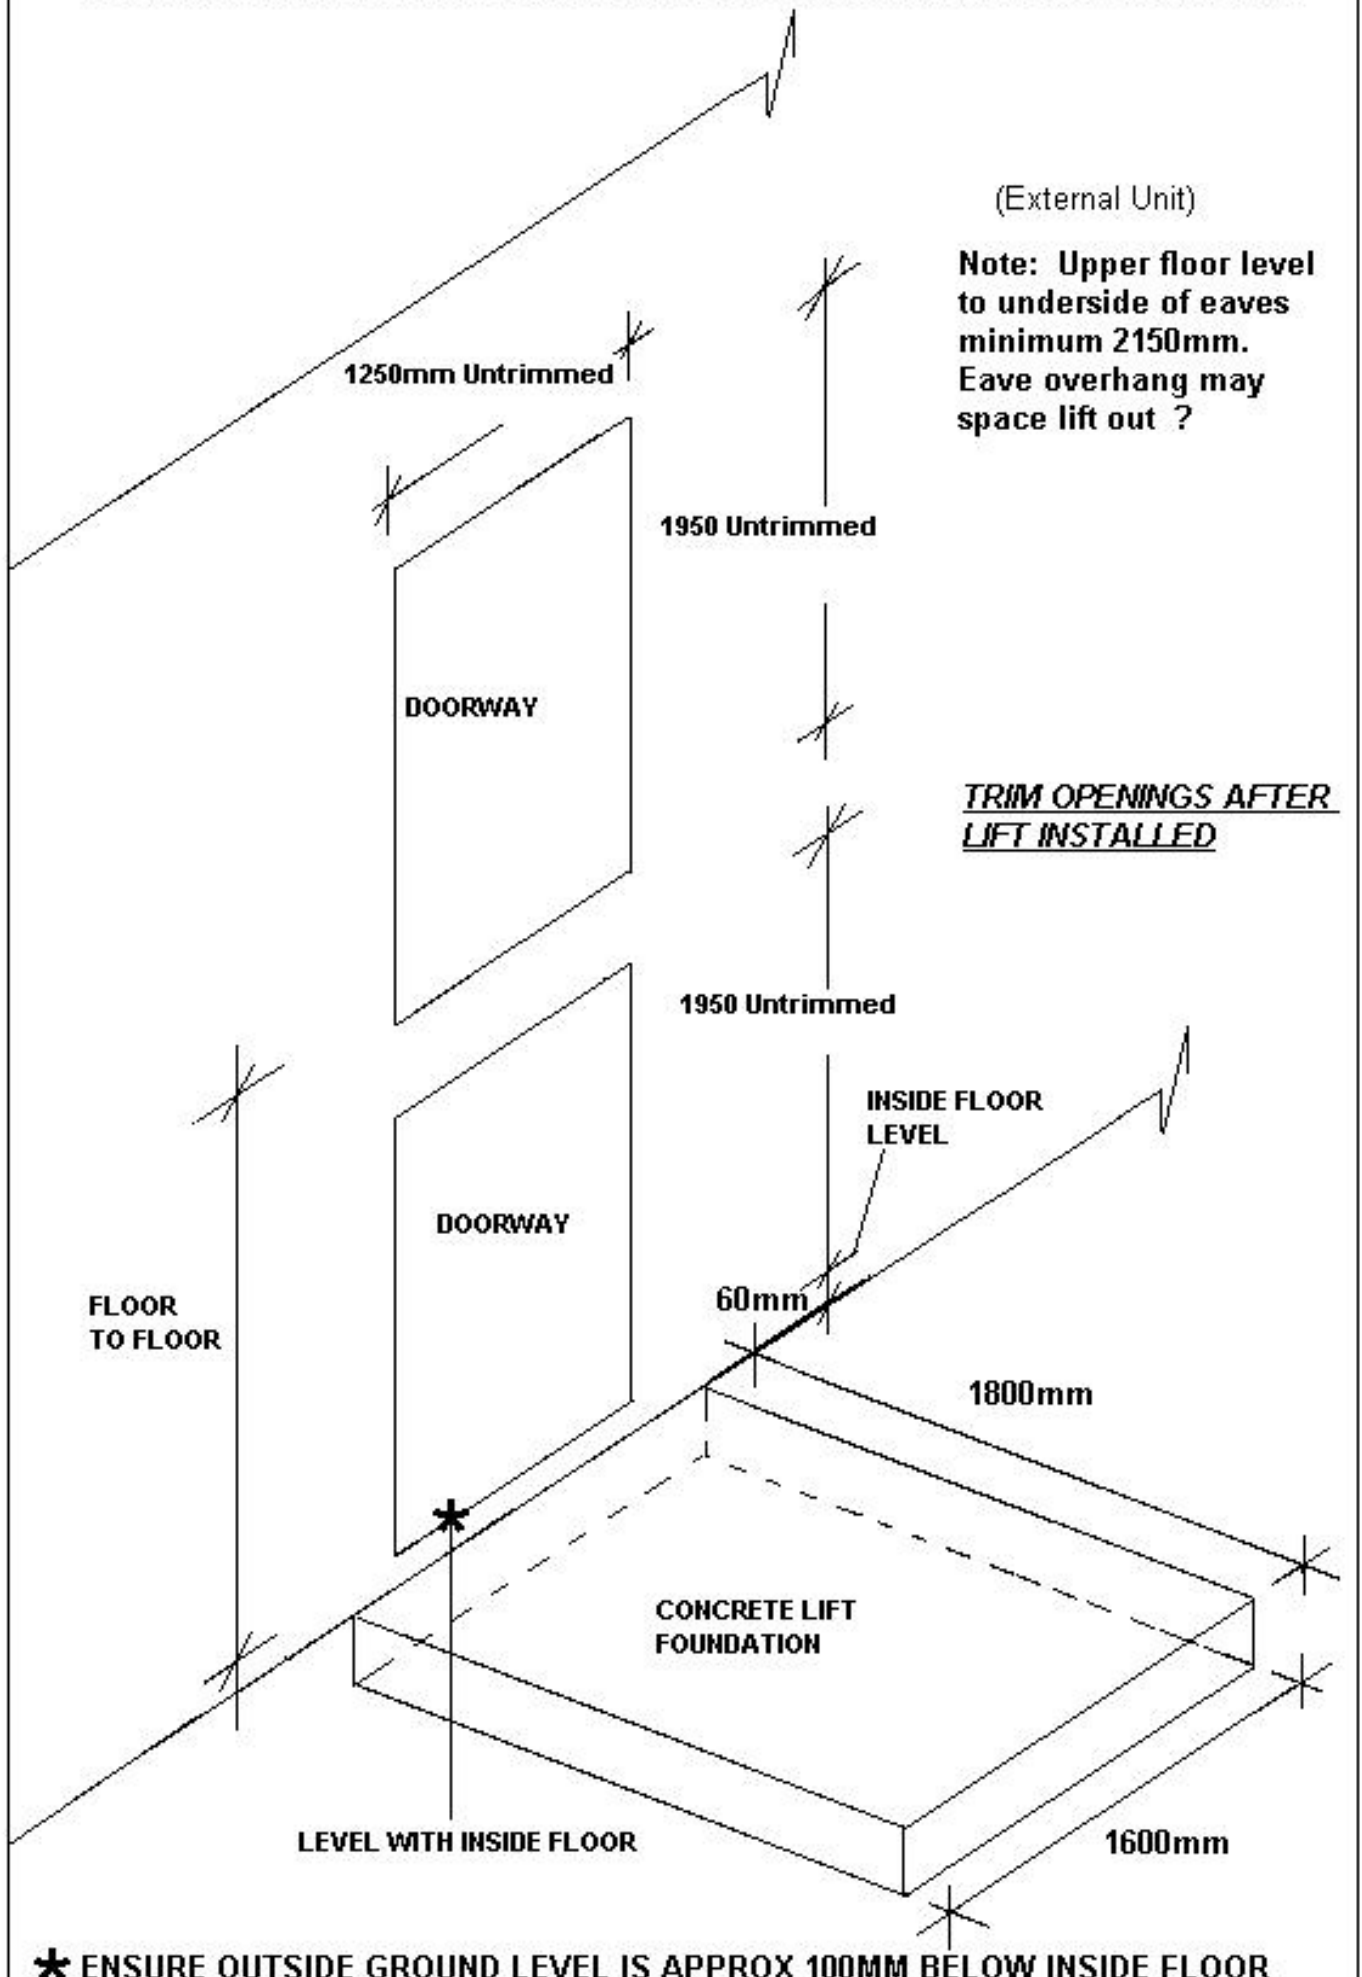


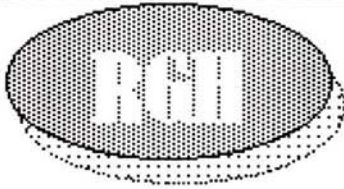


PERSONAL HOME ELEVATORS

Postal: PO Box 4098, TINANA QLD 4650

Phone: 1800 818 406 Fax: 07 4121 4092 Email: admin@rghlifts.com.au

CONCRETE LIFT FOUNDATION STANDARD ENTRY EXTERNAL E1 & E2 MODELS

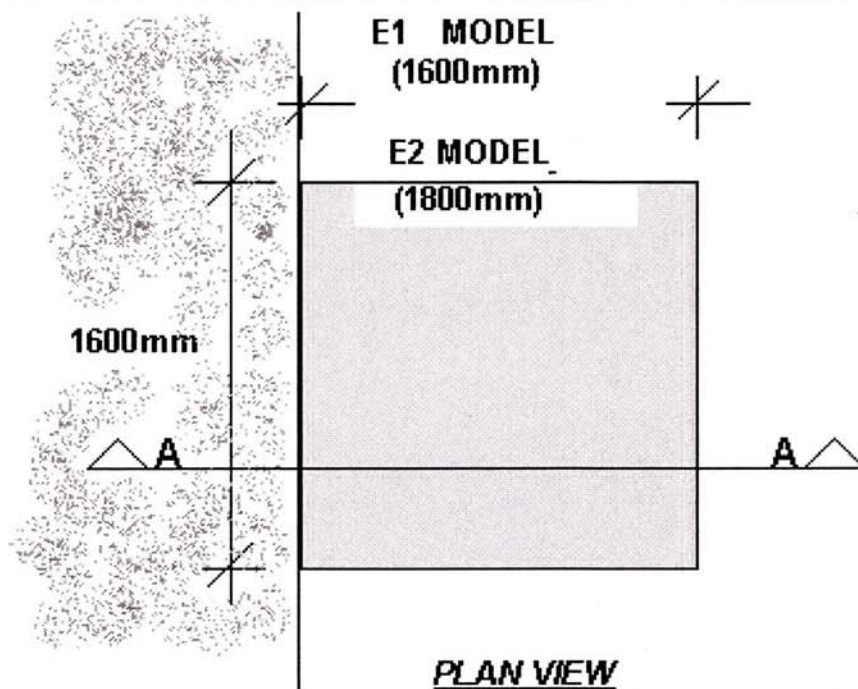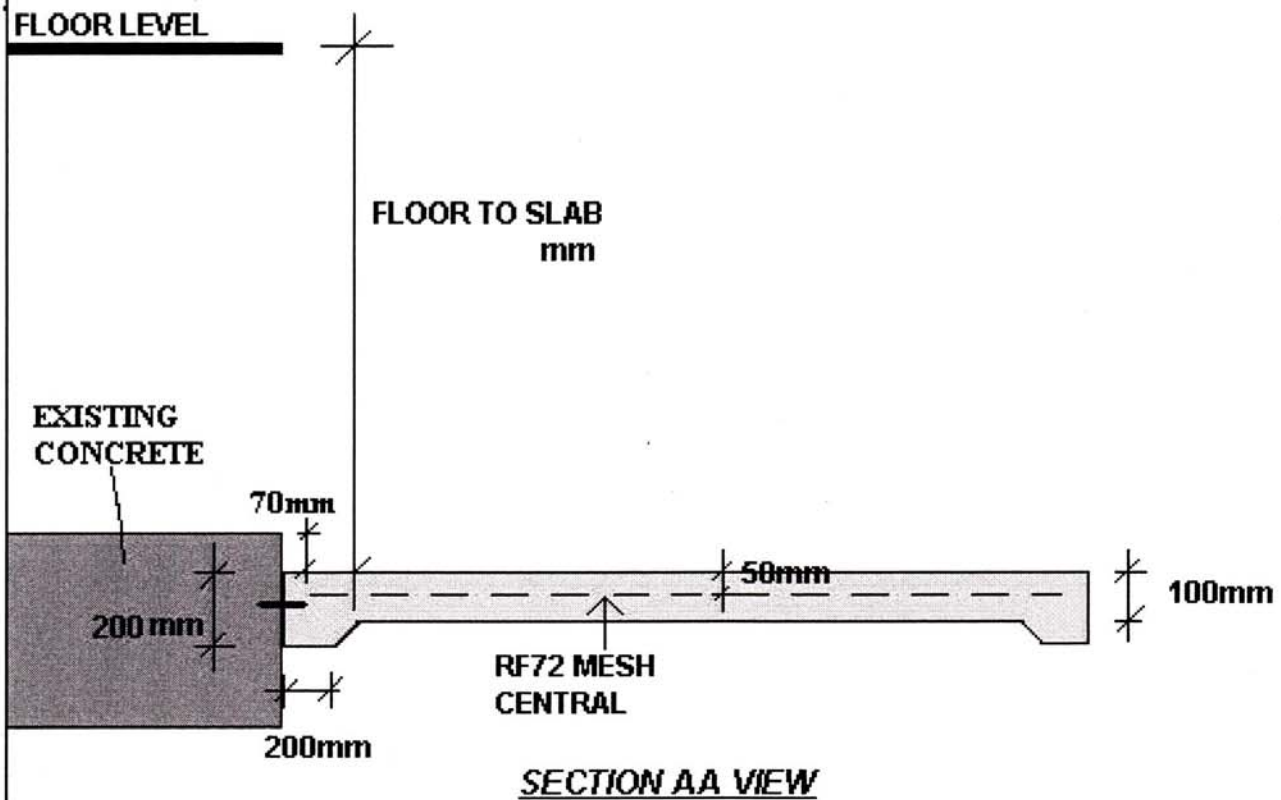

Peace of mind with engineering excellence



RGH *Personal Home Elevators*

POSTAL: P.O. Box 4098, FACTORY: 184 Nerada Rd, TINANA QLD 4650
PHONE: 1800 818 406 FAX: 07 4121 4092 EMAIL: admin@rghlifts.com.au
WEBSITE: www.rghlifts.com.au